


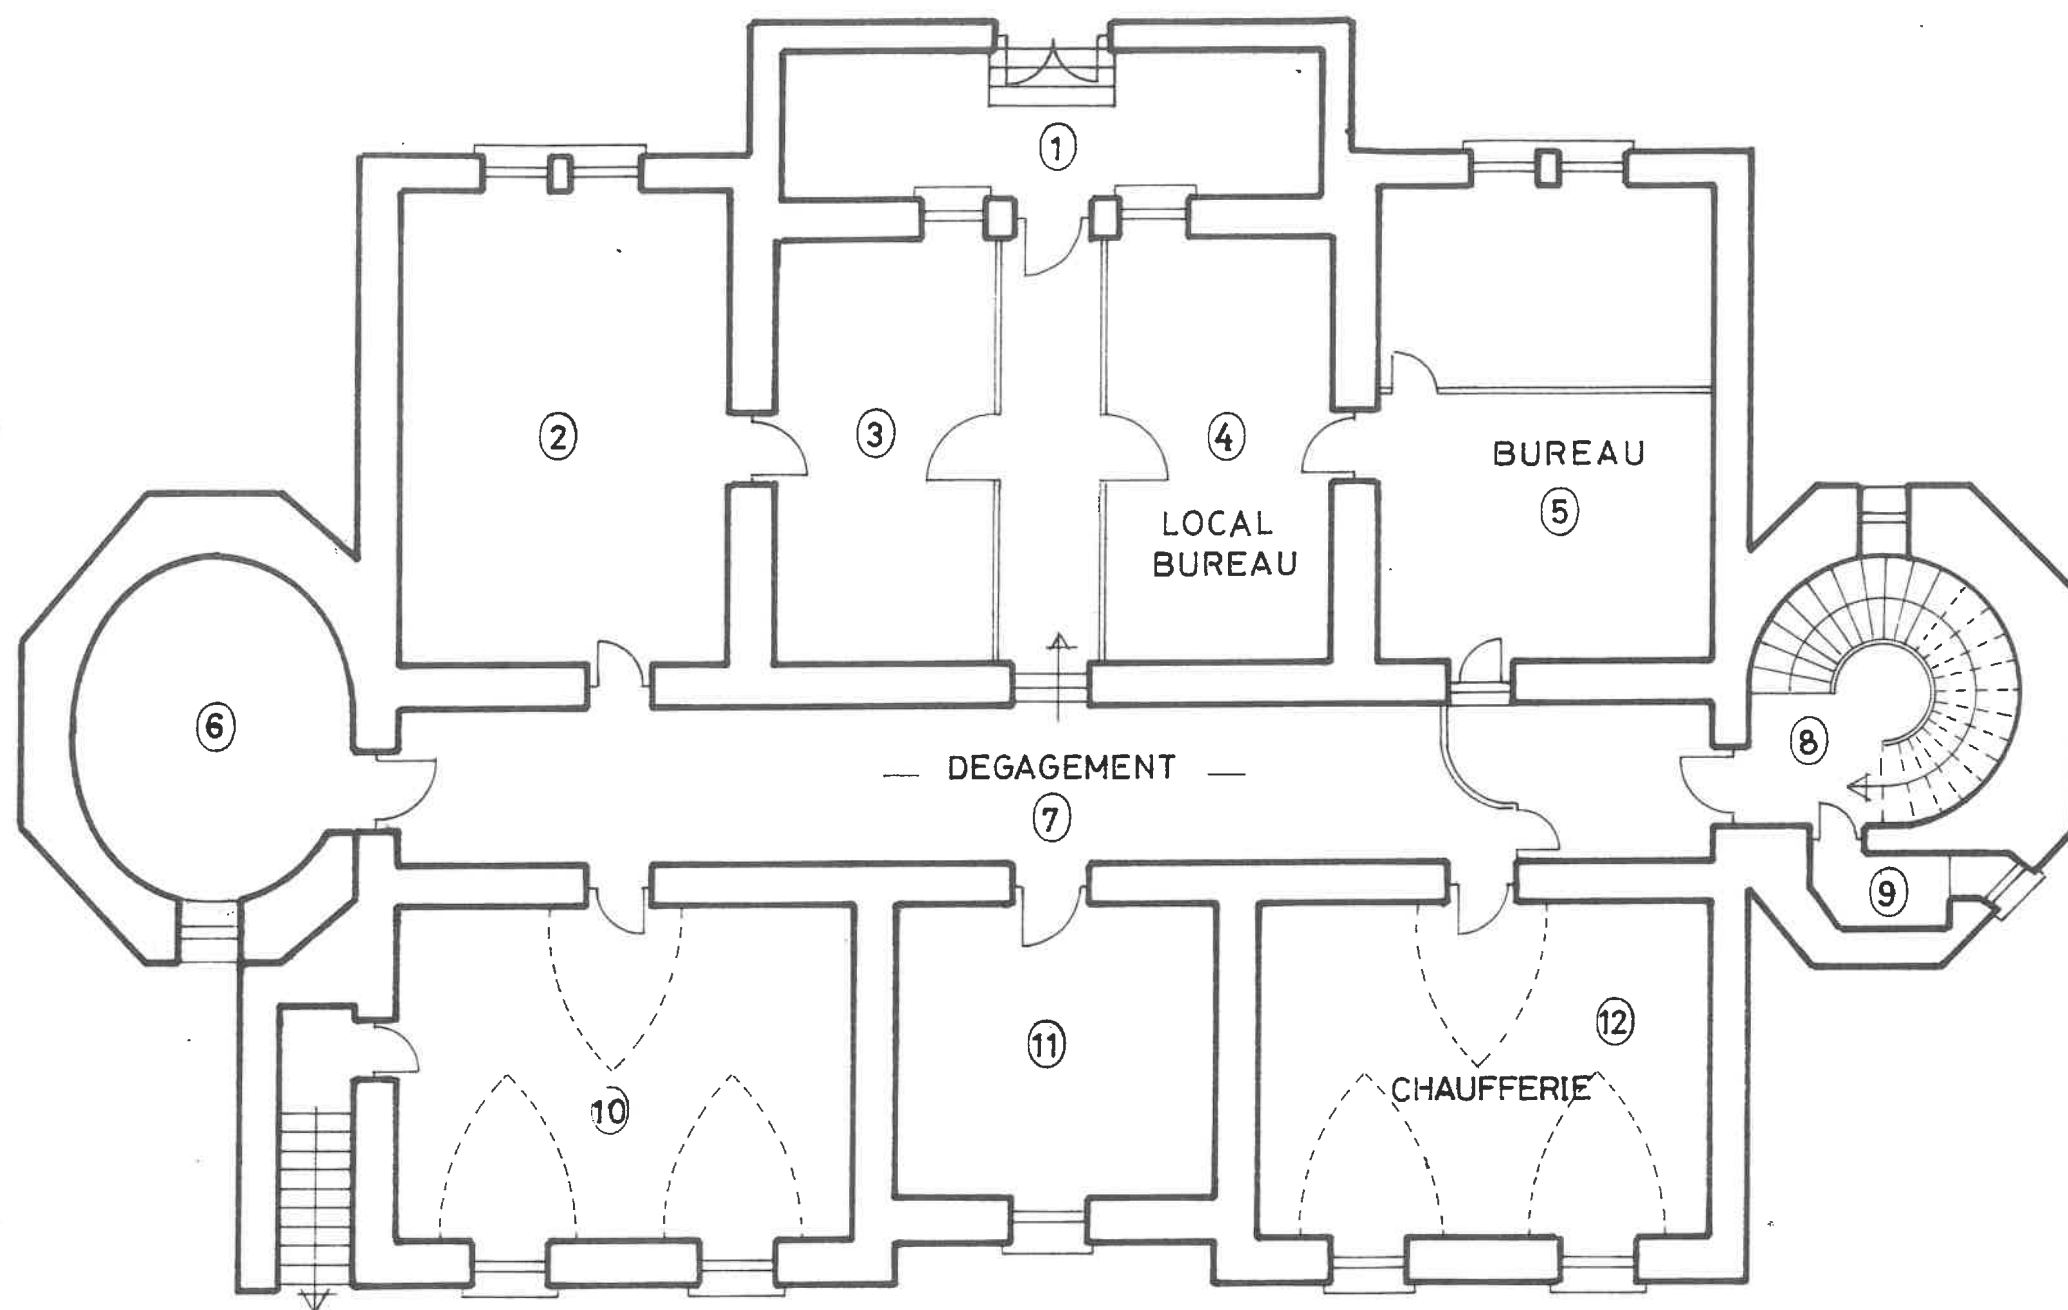

	HAUTEUR S / PLAFOND	SURFACES
1	2,85	13
2	3,10	24
3	3,10	16
4	2,50	16
5	2,50	24
6	3,20	15
7	3,20	39
8		12
9	3,10	2
10	3,05	23
11	3,05	14
12	3,05	23
TOTAL		S = 221 m ²


CHATEAU DU DESERT

SOUS - SOL

ETAT DES LIEUX 1997

ECHELLE 1 / 100

HUIBERT ROUSSEAU SERVICE TECHNIQUE

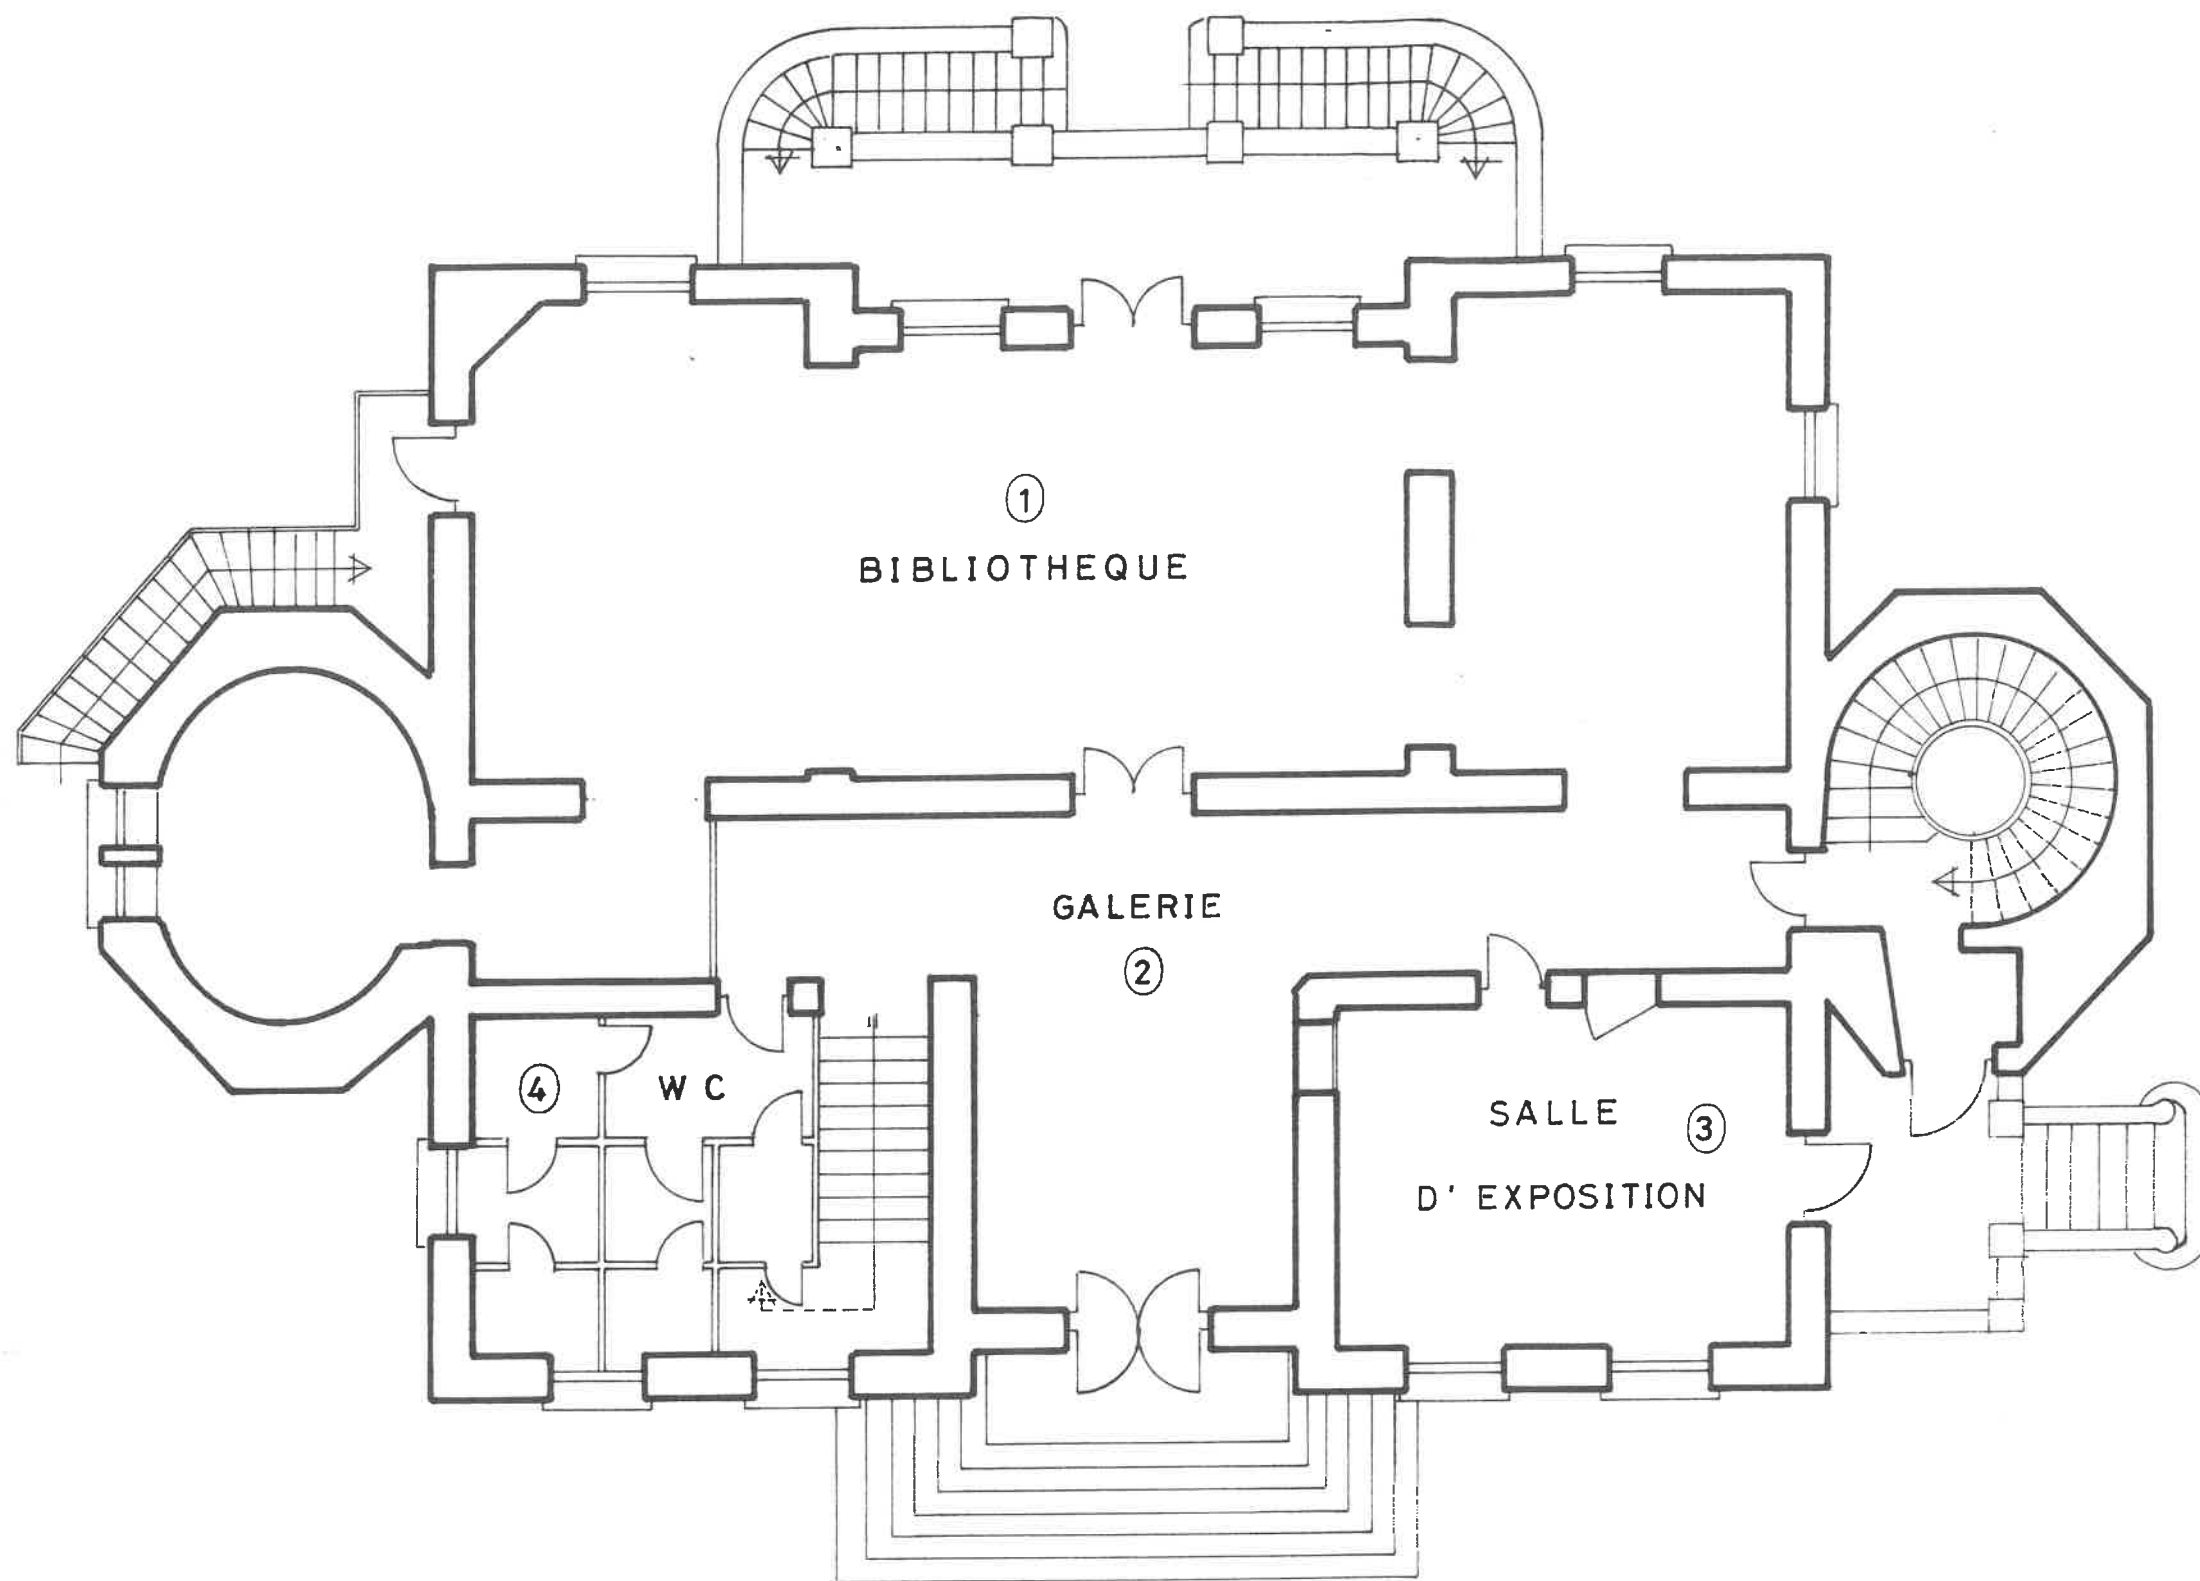

	HAUTEUR S / PLAFOND	SURFACES
1	2,60	115
2	"	46
3	"	25
4	"	17
TOTAL		S = 203 m ²


CHATEAU DU DESERT

REZ DE CHAUSSEE

ETAT DES LIEUX 1997

ECHELLE 1 / 100

HUBERT ROUSSEAU SERVICE TECHNIQUE

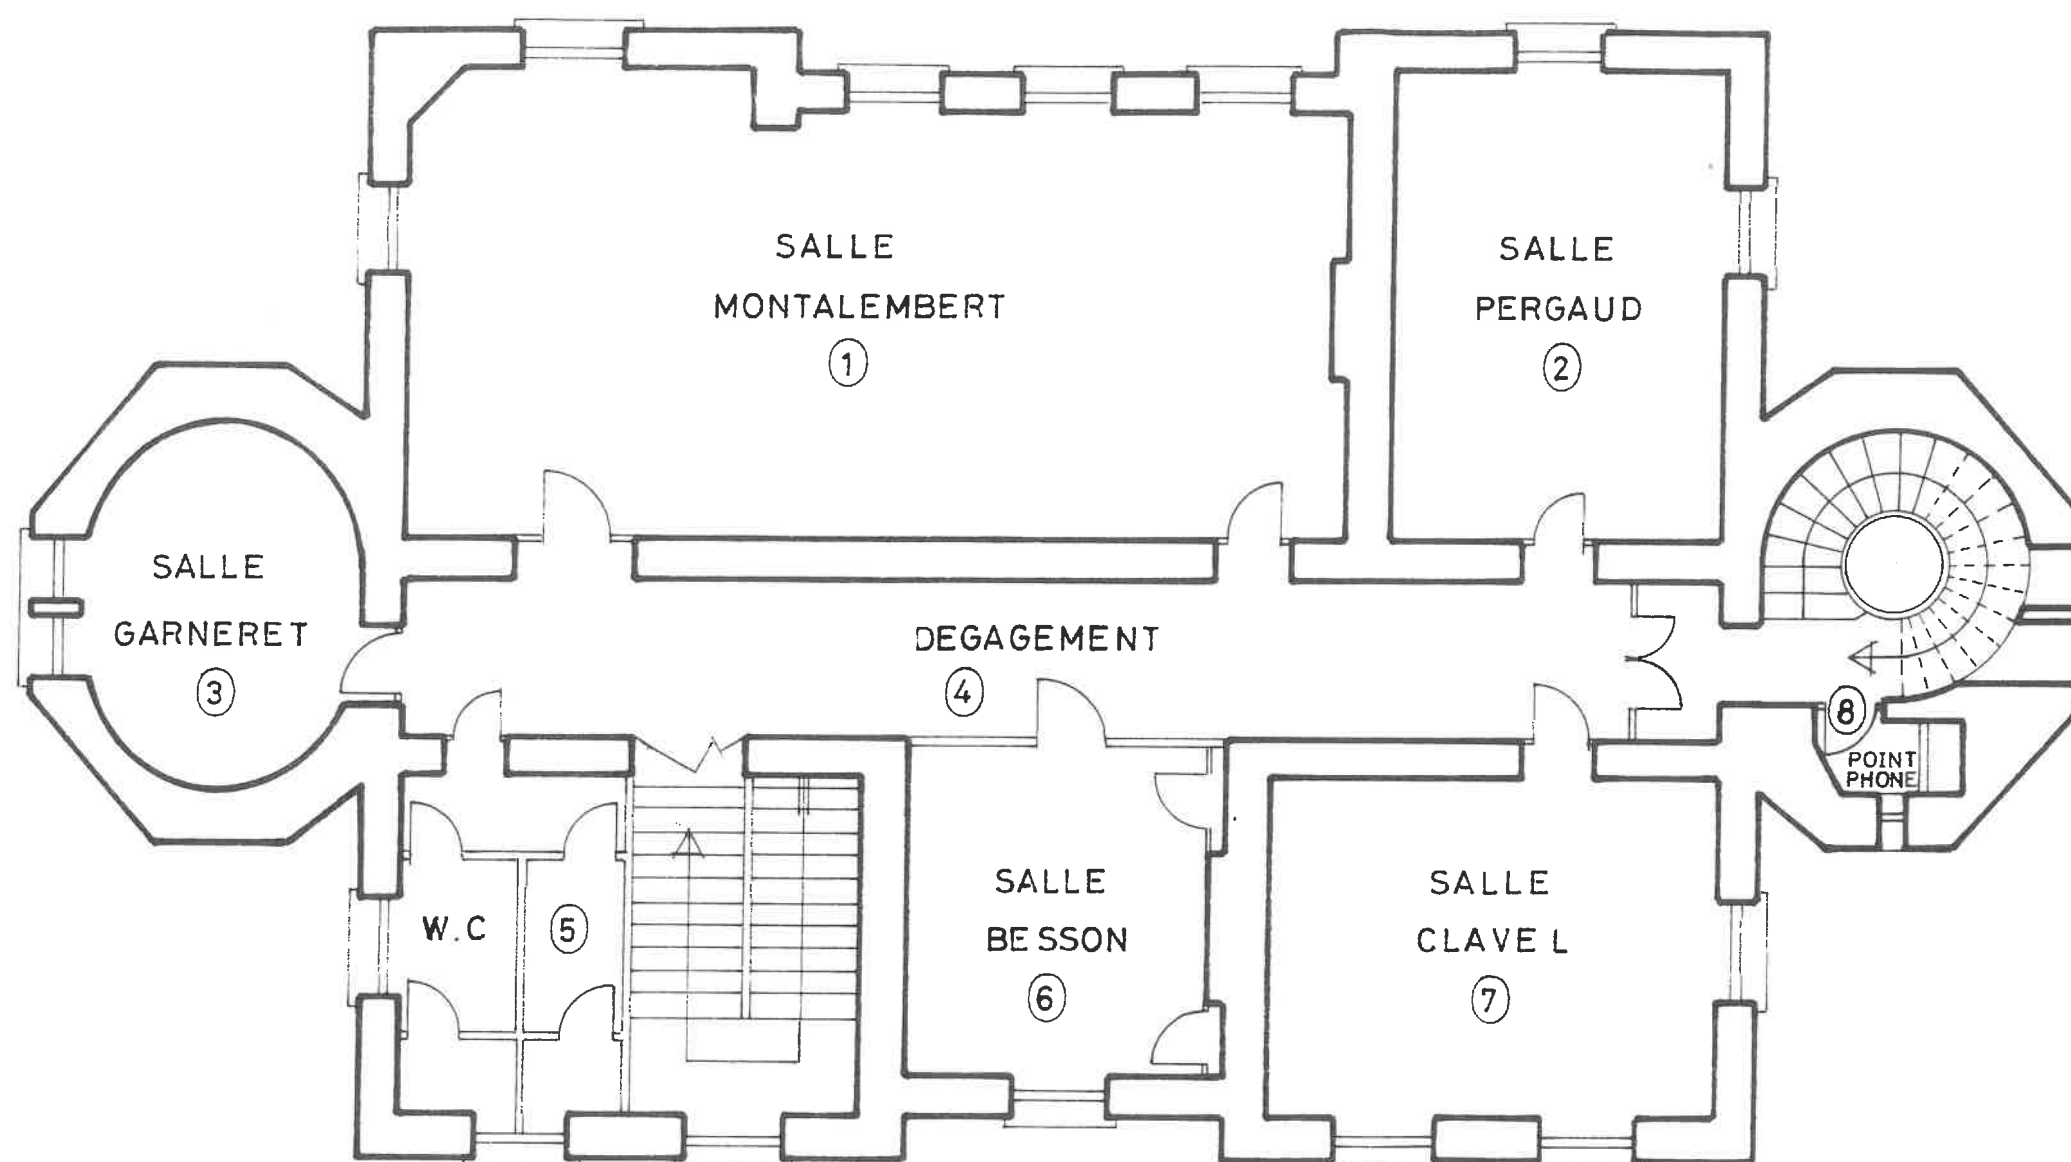

	HAUTEUR S/ PLAFOND	SURFACES
1	3,20	68
2	"	26
3	"	15
4	"	32
5	"	13
6	"	16
7	"	25
8	"	2
TOTAL		S = 197 m ²


CHATEAU DU DESERT

1^{er} ETAGE

ETAT DES LIEUX 1997

ECHELLE 1 / 100

HUBERT ROUSSEAU SERVICE TECHNIQUE

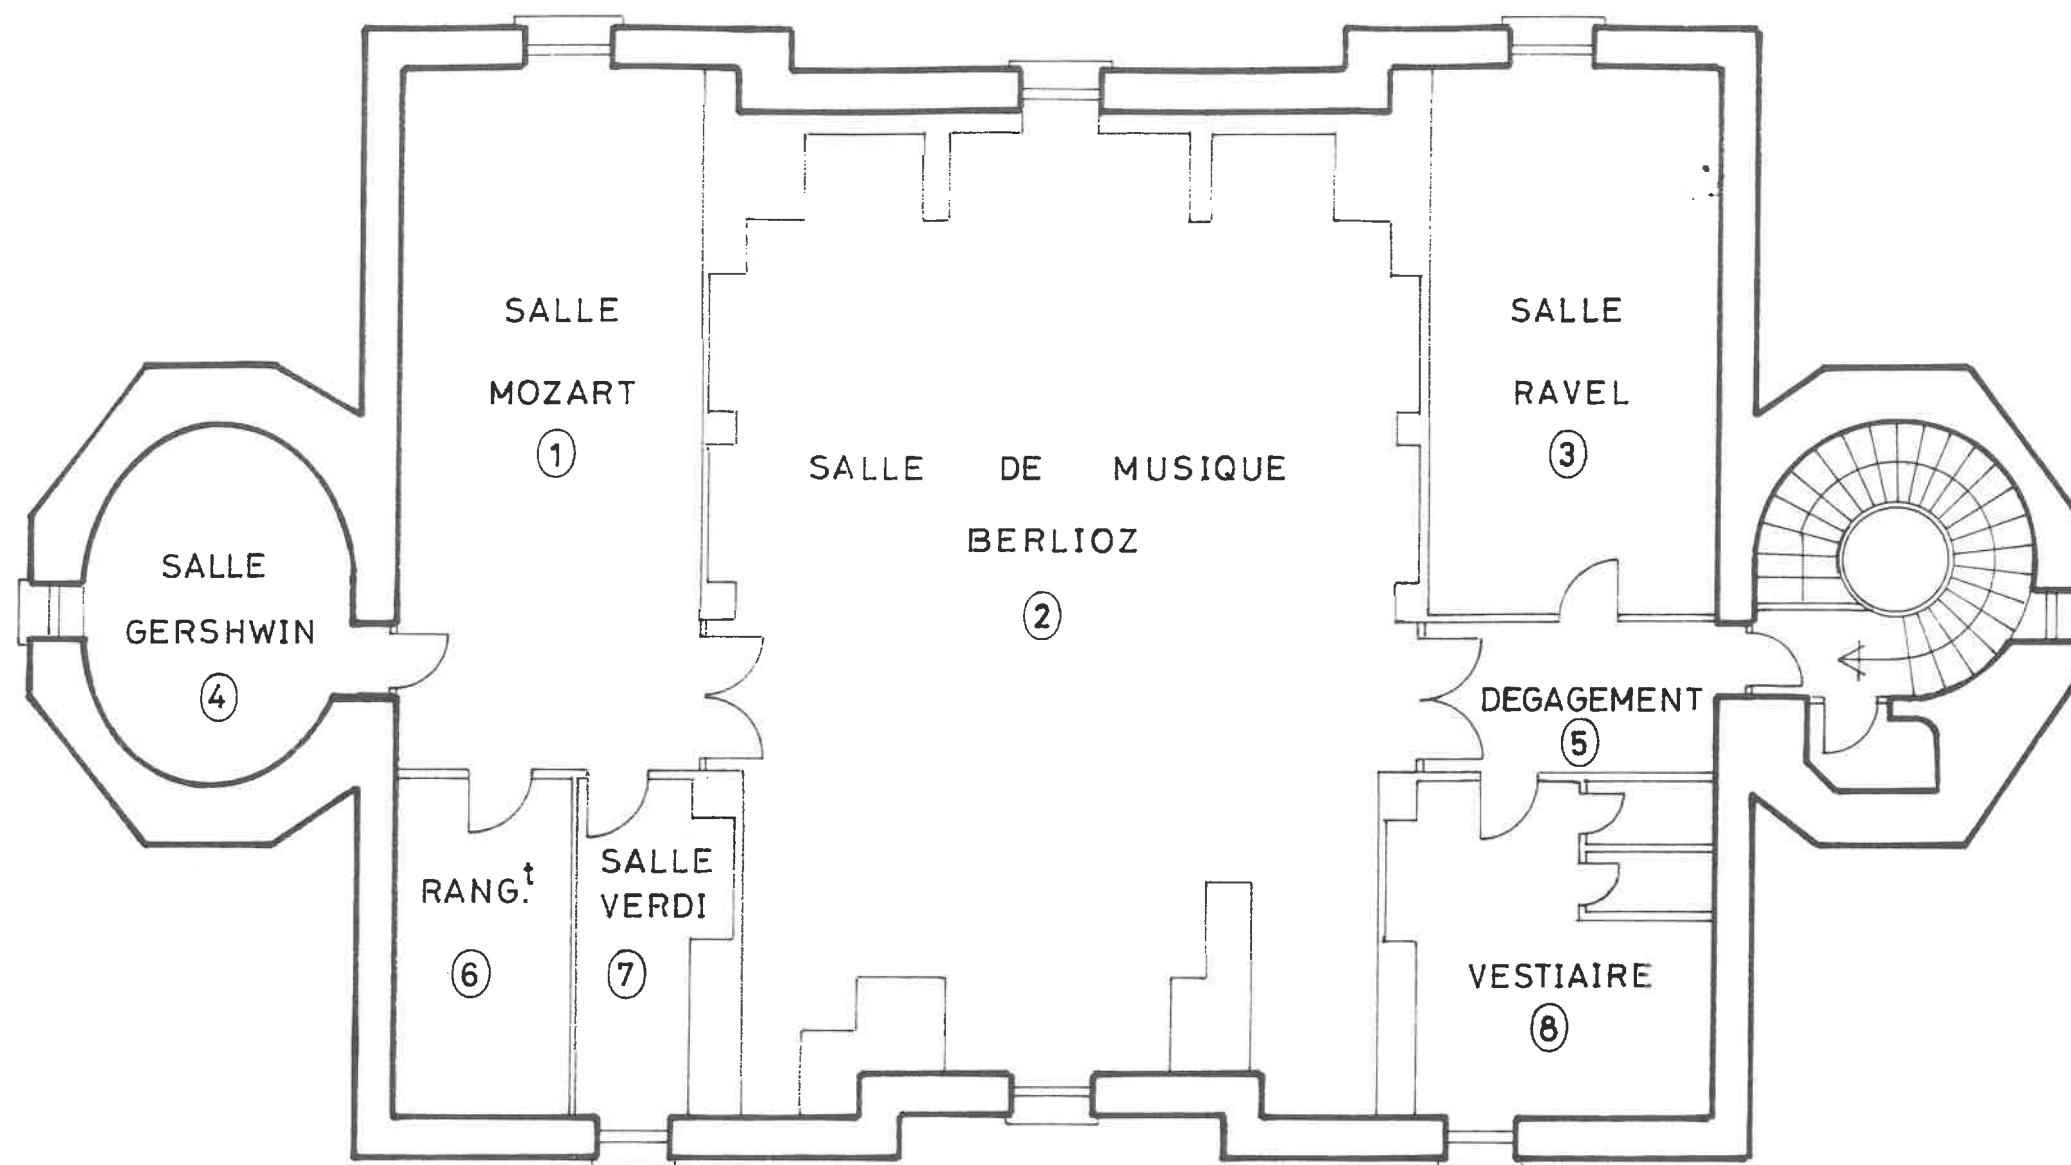

	HAUTEUR S / PLAFOND	SURFACES
1	2,80	34
2	3,80	106
3	2,80	26
4	"	15
5	"	8
6	"	10
7	"	8
8	"	18
TOTAL		S = 225 m ²

CHATEAU DU DESERT 2^{eme} ETAGE

ETAT DES LIEUX 1997

ECHELLE 1 / 100

HUBERT ROUSSEAU SERVICE TECHNIQUE